


CONCEPTUAL SITE PLAN

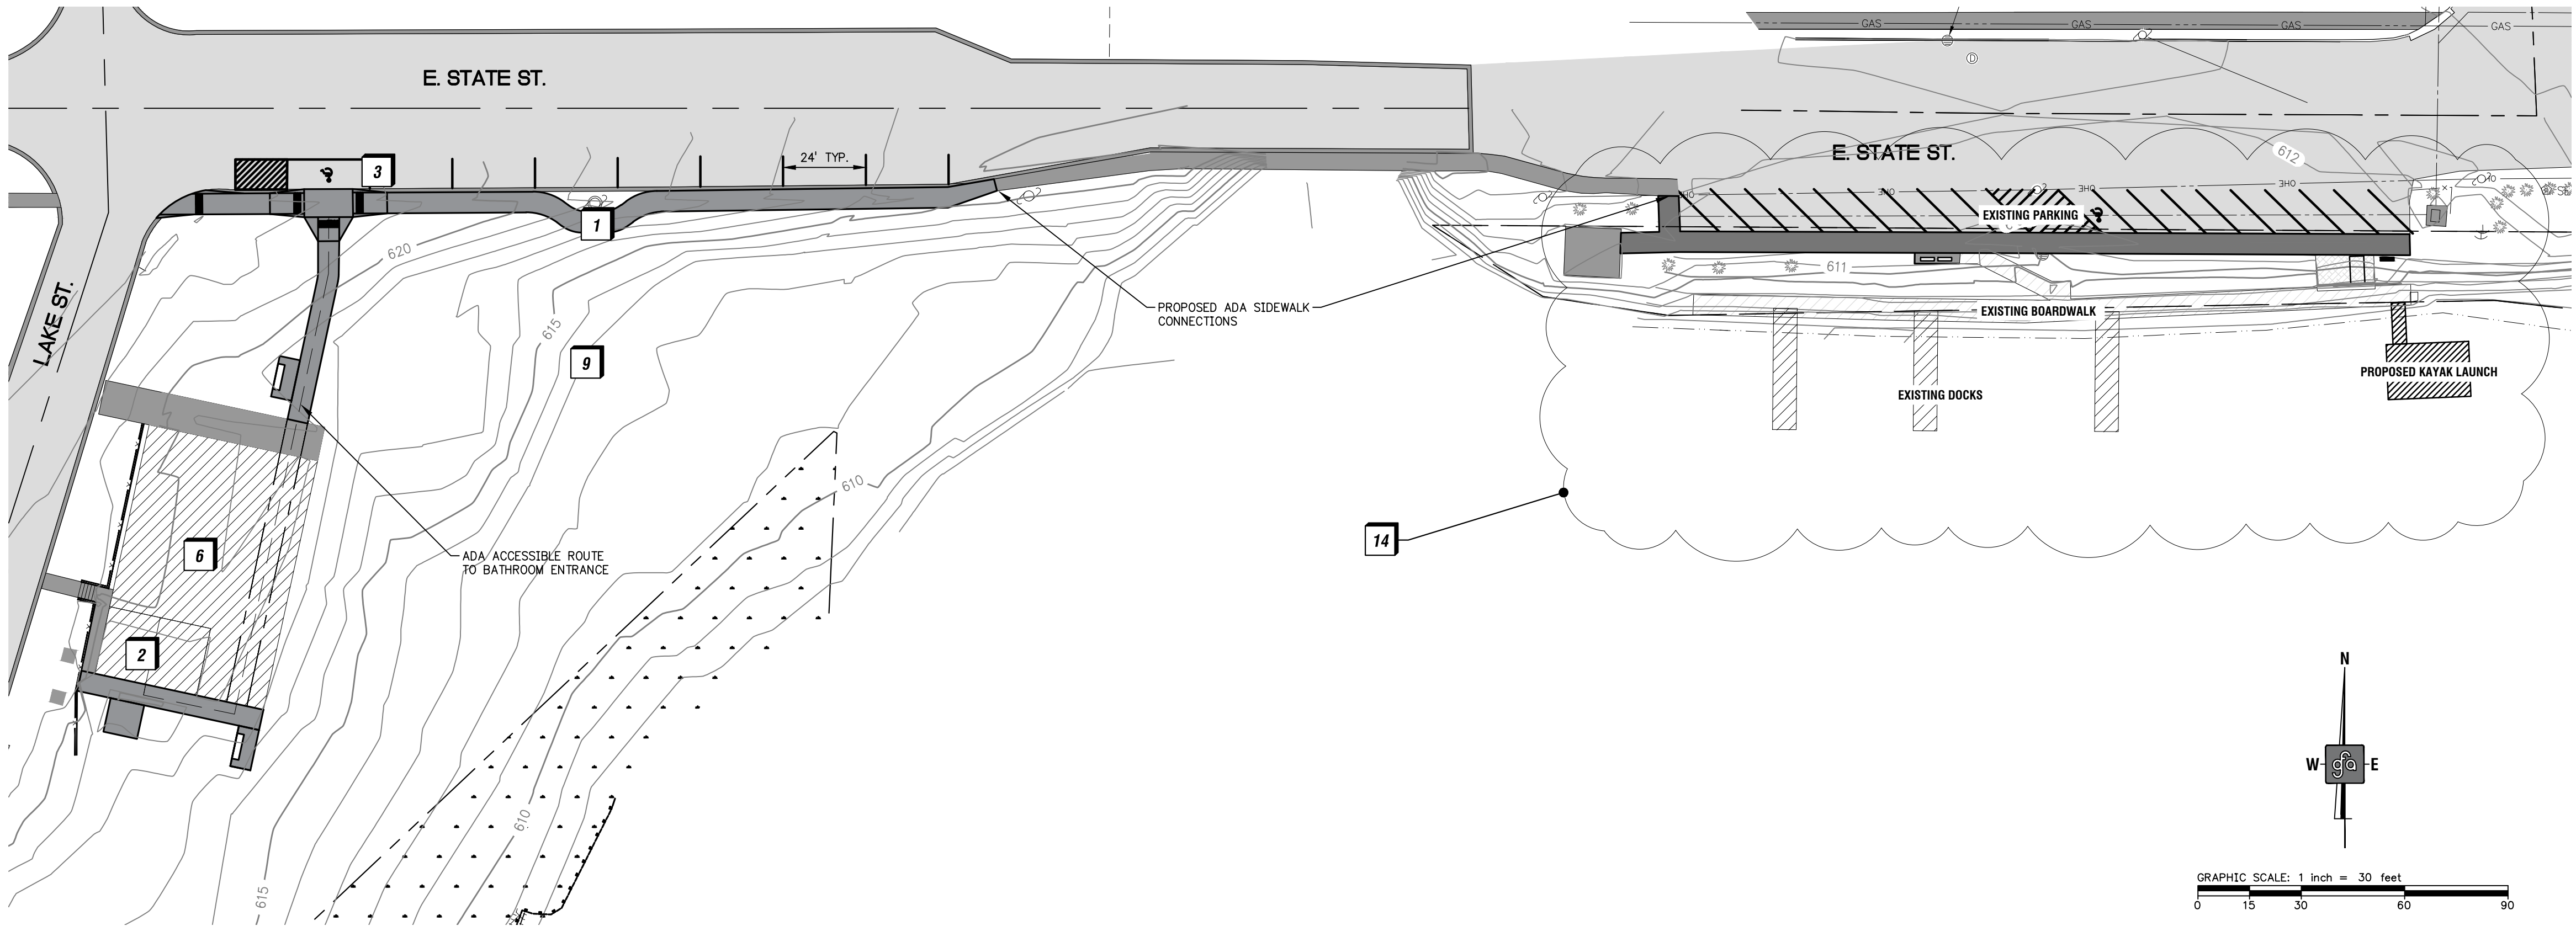


Drawing Note

1. ALL EXISTING CONDITIONS AND PROPERTY LINES HAVE BEEN TAKEN FROM THE LATEST AERIAL IMAGERY, LIDAR AND PARCEL DATA. THIS DRAWING IS INTENDED FOR CONCEPTUAL PLANNING PURPOSES ONLY AND SHOULD NOT BE USED FOR CONSTRUCTION OR PERMITTING.
2. PROPOSED IMPROVEMENTS TO NORTH THURSTON PARK ARE TO BE FUNDED THROUGH THE MICHIGAN DNR 2025 TRUST FUND GRANT ROUND. THE PROPOSED WORK INCLUDES ACCESSIBILITY IMPROVEMENTS TO CONNECT PROPOSED IMPROVEMENTS TO EXISTING PARK FEATURES.

Site Notes

- 1 PROPOSED 6' WIDE SIDEWALK TO CONNECT PROPOSED KAYAK LAUNCH TO EXISTING RESTROOM FACILITY AND PAVILLION. TO BE ADA COMPLIANT.
- 2 (2) EXISTING SINGLE STALL UNISEX RESTROOMS, (1) RESTROOM TO BE MODIFIED TO MEET/EXCEED ADA COMPLIANCE.
- 3 PROPOSED PARKING IMPROVEMENTS TO INCLUDE ACCESSIBLE PARKING SPACE WITH CURB RAMP, DETECTABLE WARNING SURFACES, PAVEMENT MARKINGS AND SIGNAGE, INCLUDING 1 ADA PARKING SPOT AND 7 STANDARD PARKING SPOTS.
- 4 PROPOSED CONCRETE SEATING AREA WITH ADA COMPLIANT PICNIC TABLE.
- 5 PROPOSED CURB RAMP AND DETECTABLE WARNING STRIPES (TYPICAL FOR ALL CURB CUTS) FOR UNIVERSAL ACCESSIBILITY.
- 6 EXISTING PAVILLION WITH PICNIC TABLES TO INCLUDE 6' WIDE CLEAR PATHWAY / ADA ACCESSIBLE ROUTE AT ALL TIMES. EXISTING AMENITIES ARE TO BE RELOCATED ACCORDINGLY.
- 7 PROPOSED CONCRETE UNIVERSALLY ACCESSIBLE BENCH SEATING AREA (TYP. OF 2)
- 8 EXISTING CONCRETE MAINTENANCE DRIVE / DRAINAGE SWALE.
- 9 EXISTING PLAYGROUND EQUIPMENT STRUCTURES (TYP. OF 4)
- 10 EXISTING SANDY BEACH AREA
- 11 EXISTING CONCRETE RETAINING WALL AND SPLIT RAIL FENCE / SAFETY BARRIER.
- 12 EXISTING CONCRETE STAIRS FOR STANDARD PAVILLION / RESTROOM ACCESS. NOT TO BE IMPROVED.
- 13 EXISTING CAMPGROUND PUMP-OUT LOCATION AND HOLDING TANK ACCESS (TYP. OF 2)
- 14 PROPOSED KAYAK LAUNCH AND PARK IMPROVEMENTS TO INCLUDE 6' WIDE SIDEWALK, KAYAK LAUNCH AND AMENITIES, PARKING MODIFICATIONS TO INCLUDE (2) ADA PARKING SPOTS AND A 15 MINUTE LOADING ZONE. FUNDING FOR IMPROVEMENTS THROUGH MICHIGAN DNR 2025 TRUST FUND GRANT.

Bathroom Connectivity & Area Detail

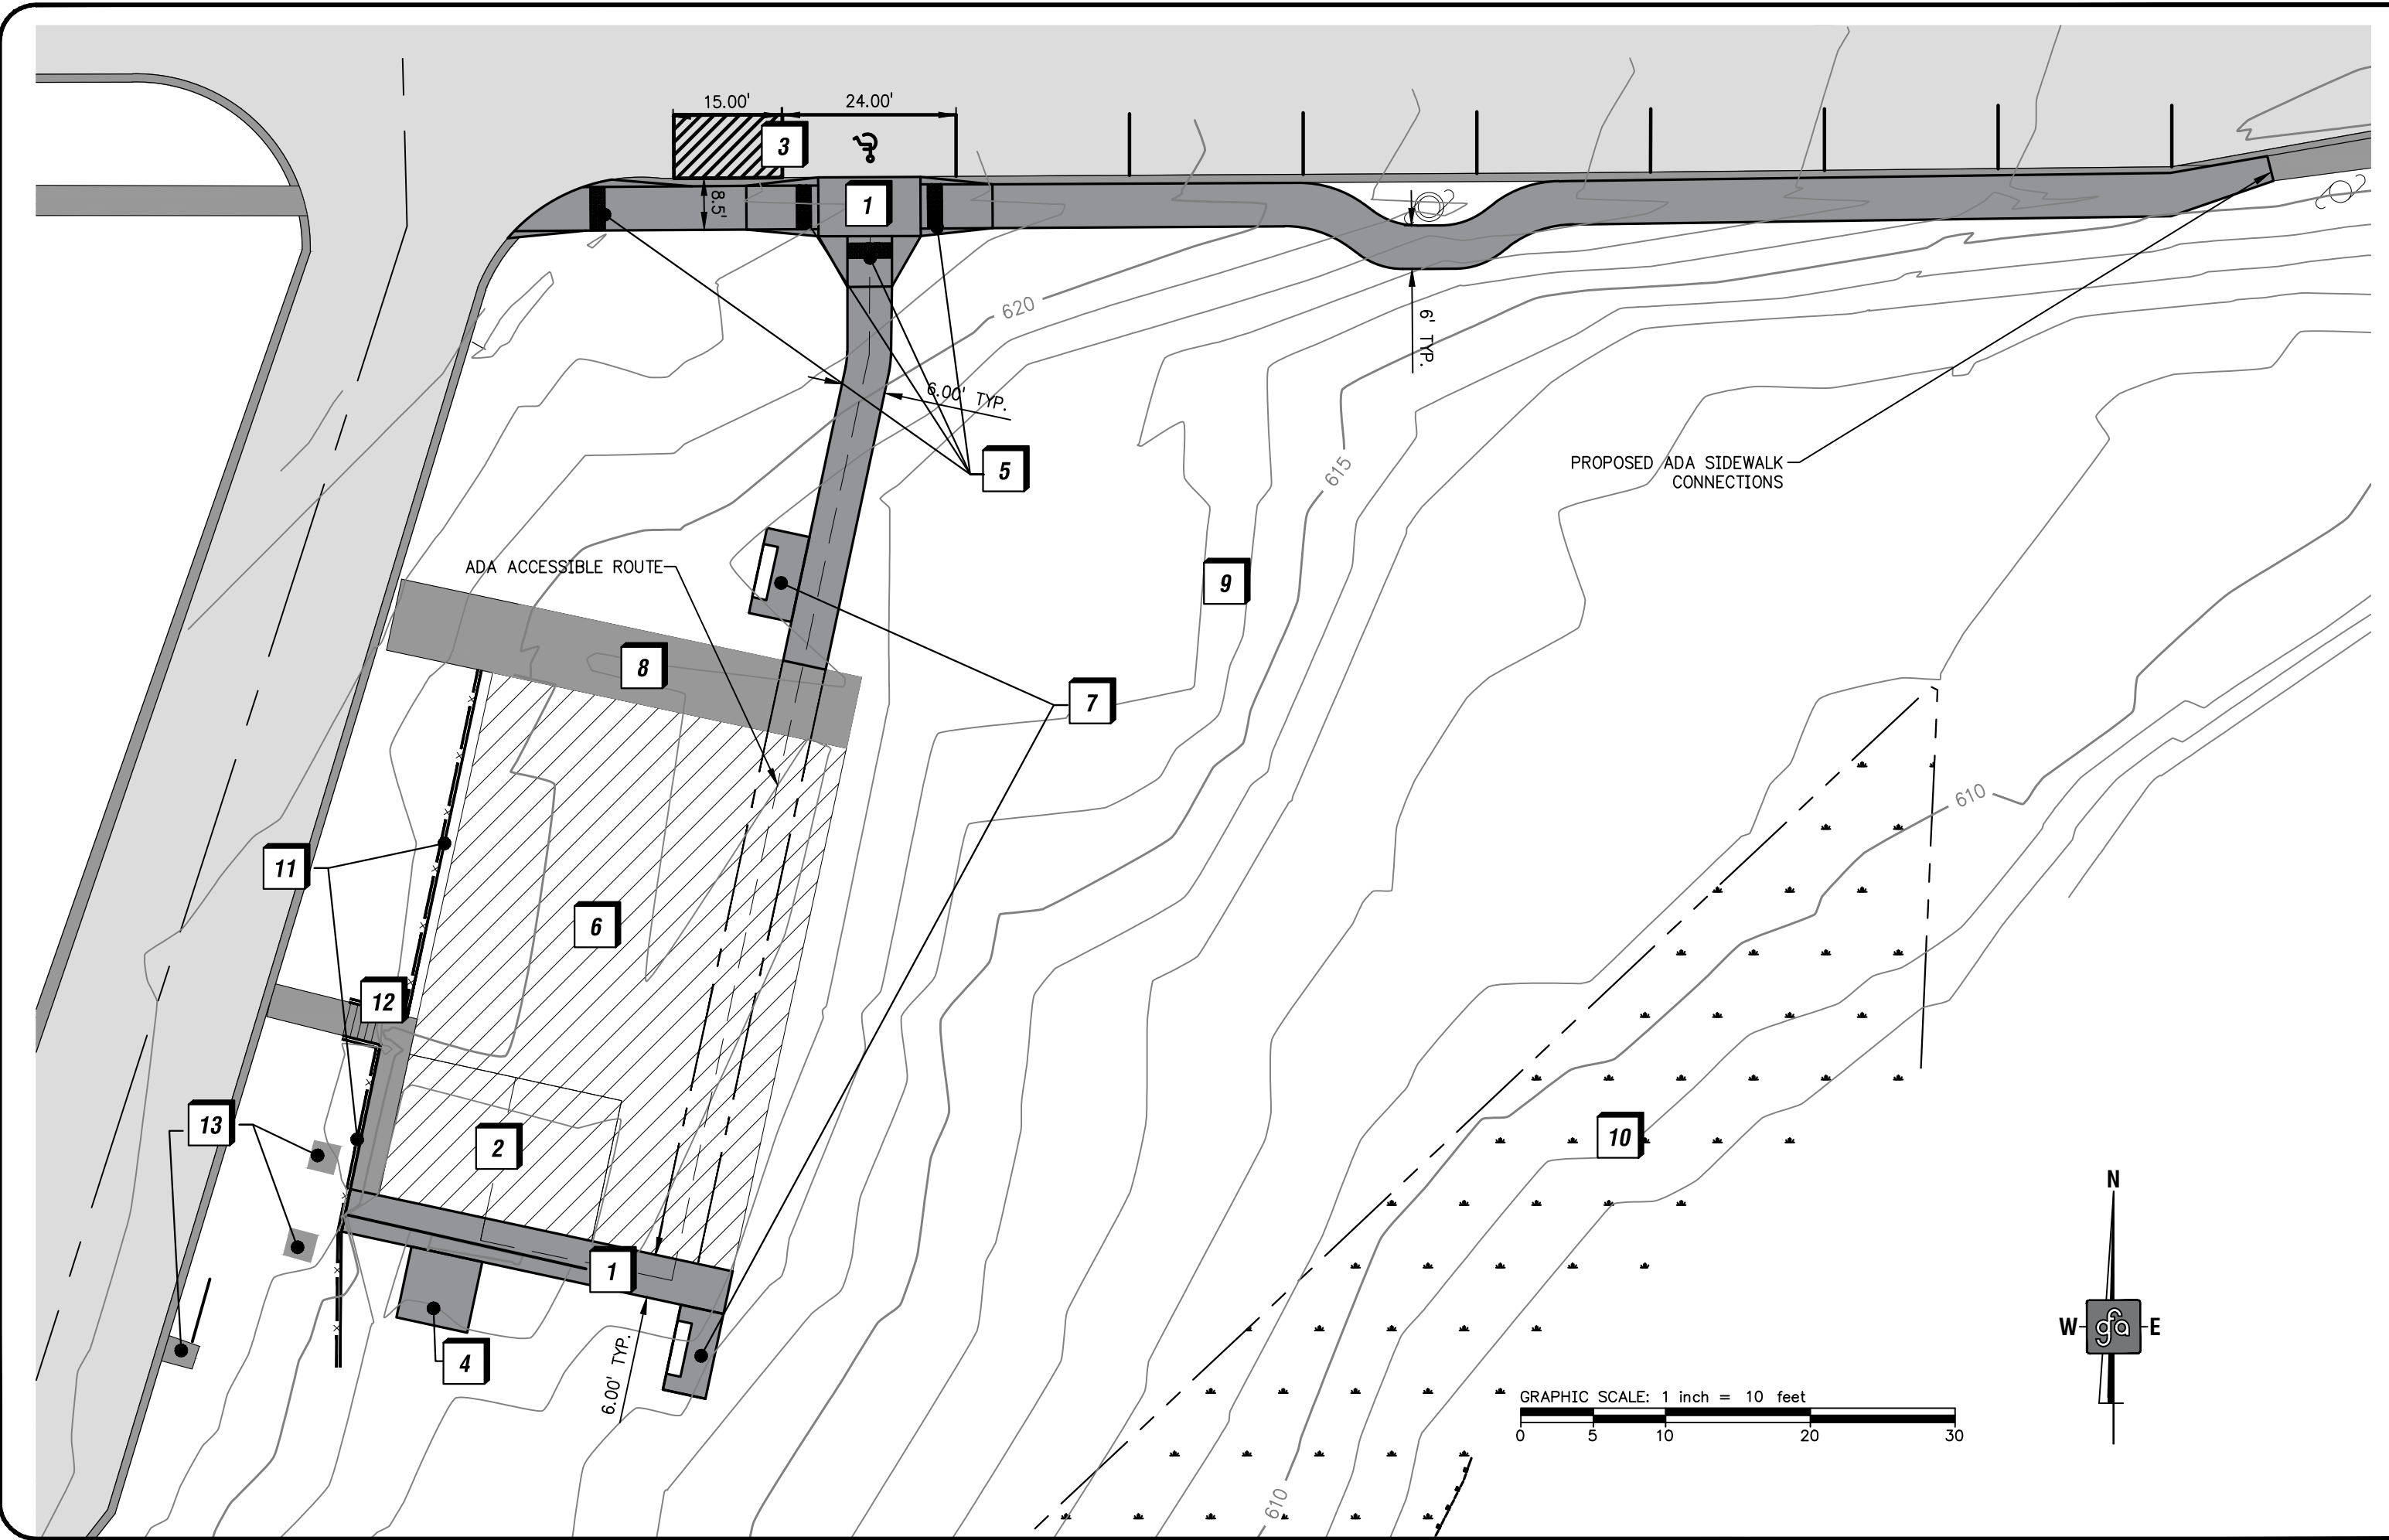


EXAMPLE SIDEWALK



EXAMPLE CURB RAMP




EXAMPLE ACCESSIBLE PICNIC TABLE

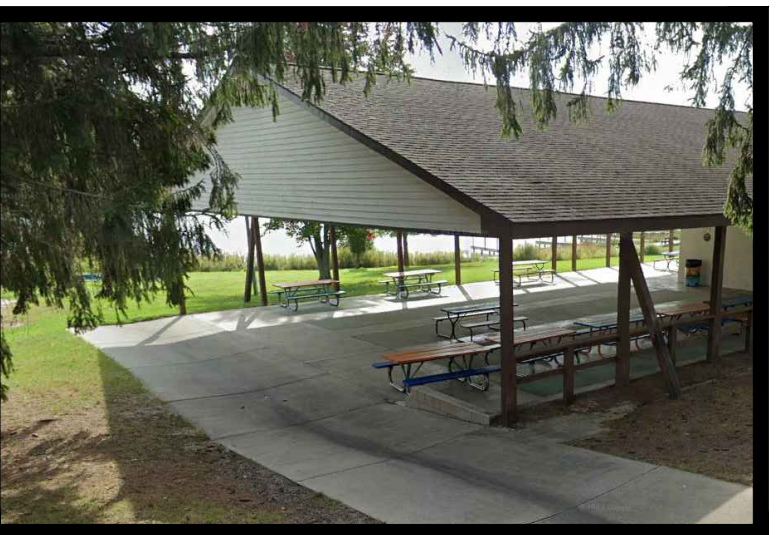

EXISTING PAVILLION



EXISTING PLAYGROUND EQUIPMENT

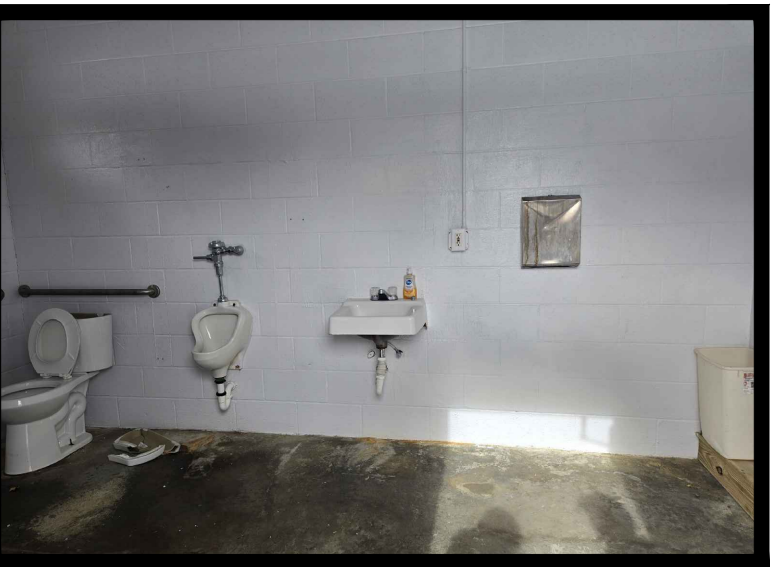

EXISTING BATHROOM TO BE UPGRADED